


# SOLARSPAN® ROOF WALLS ENCLOSURE - SOLARSPAN® ENCLOSURE

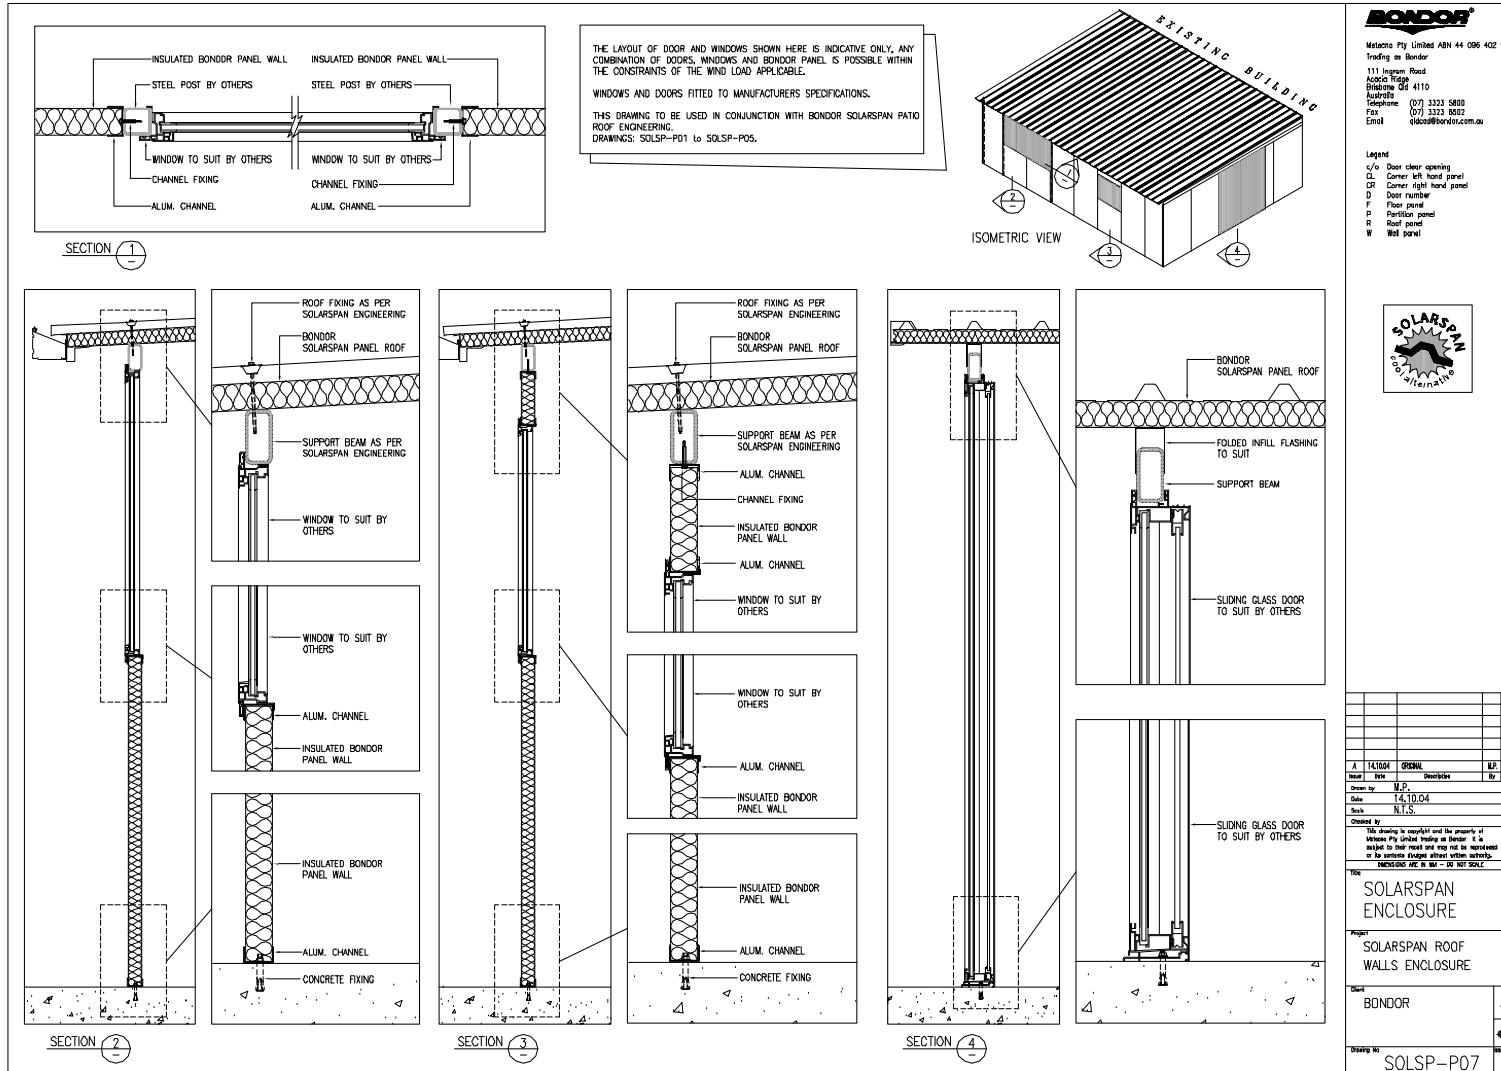

G:\Cad1\Solarspan\Patio-Details\SOLSP-P07.dwg, 28/10/2004 11:37:46 AM