


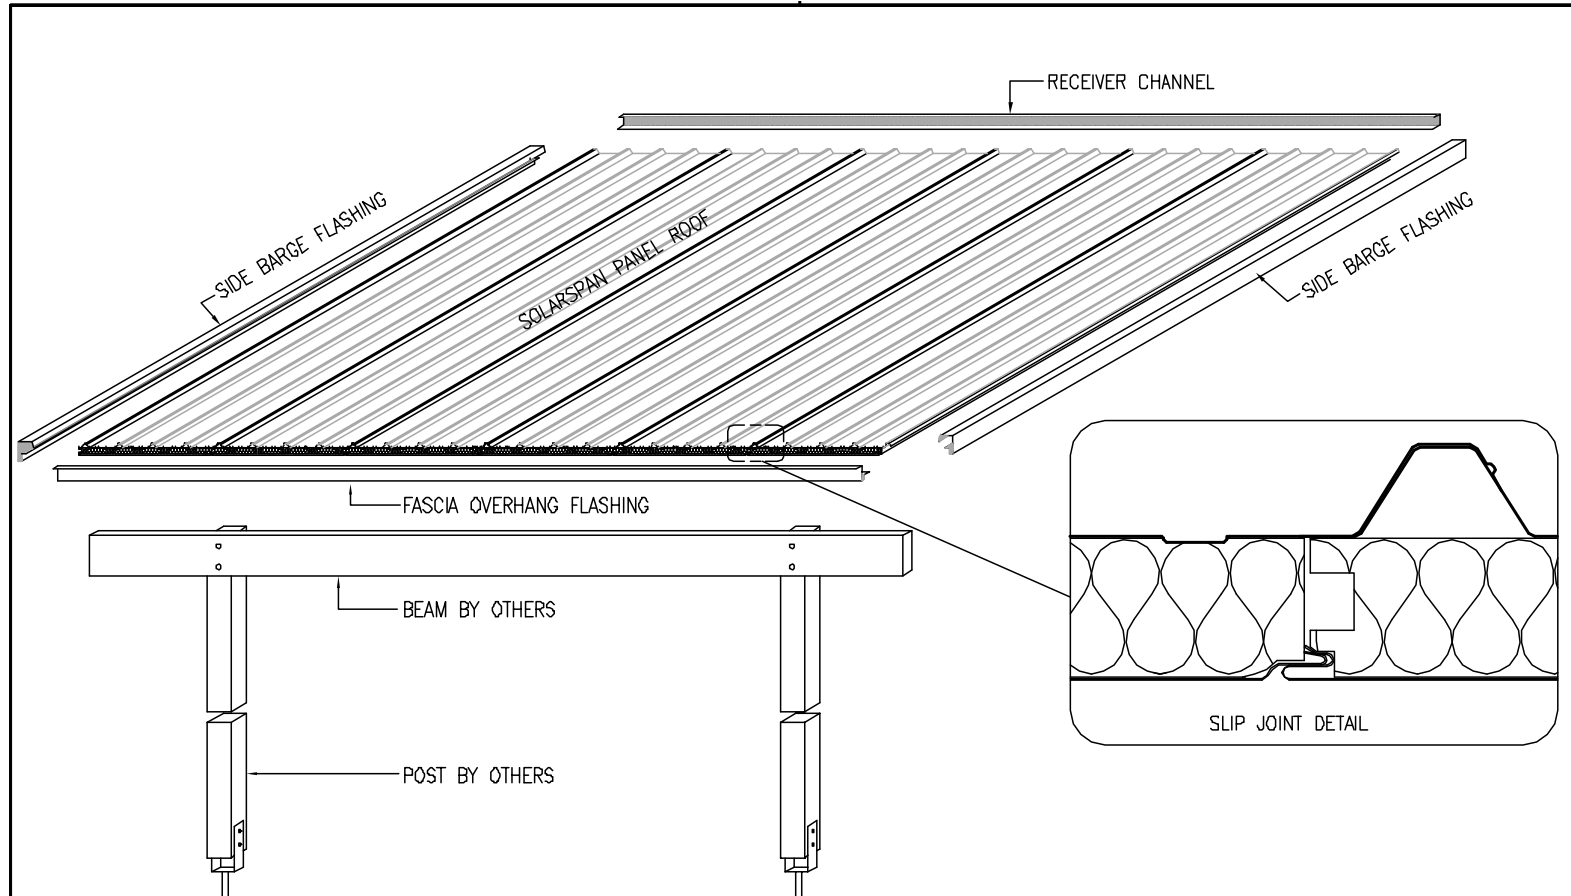

SOLARSPAN® ROOF - SOLARSPAN® PATIO COVER



 Metecno Pty Limited ABN 44 096 402 934 Trading as Bondor 111 Ingram Road Acacia Ridge Brisbane Qld 4110 Telephone (07) 3323 8500 Australia Facsimile (07) 3323 8502 Email qldcad@bondor.com.au					Drawn by M.P. Date 27.11.03 Scale N.T.S.	Title SOLARSPAN PATIO COVER	A4	
					Checked by This drawing is copyright and the property of Metecno Pty Limited trading as Bondor. It is subject to their recall and may not be reproduced or its contents divulged without written authority.	Project SOLARSPAN ROOF		
					Issue A 27.11.03 ORIGINAL M.P.	Client BONDOR	Dwg No SOLSP-V01	Scale A
	Issue	Date	Description	By	Check	DIMENSIONS ARE IN MM - DO NOT SCALE		

G:\Cad1\Solarspan\Panel-Profile\SOLSP-V01.dwg, 4/11/2004 1:48:43 PM

Metroll Newcastle
 ABN 97 001 446 439

268 Macquarie Road
 WARNERS BAY NSW 2282
 AUSTRALIA

P: +61 (0)2 4954 5799 | F: +61 (0)2 4954 0891
 sales@metrollnewcastle.com.au
 www.metrollnewcastle.com.au